

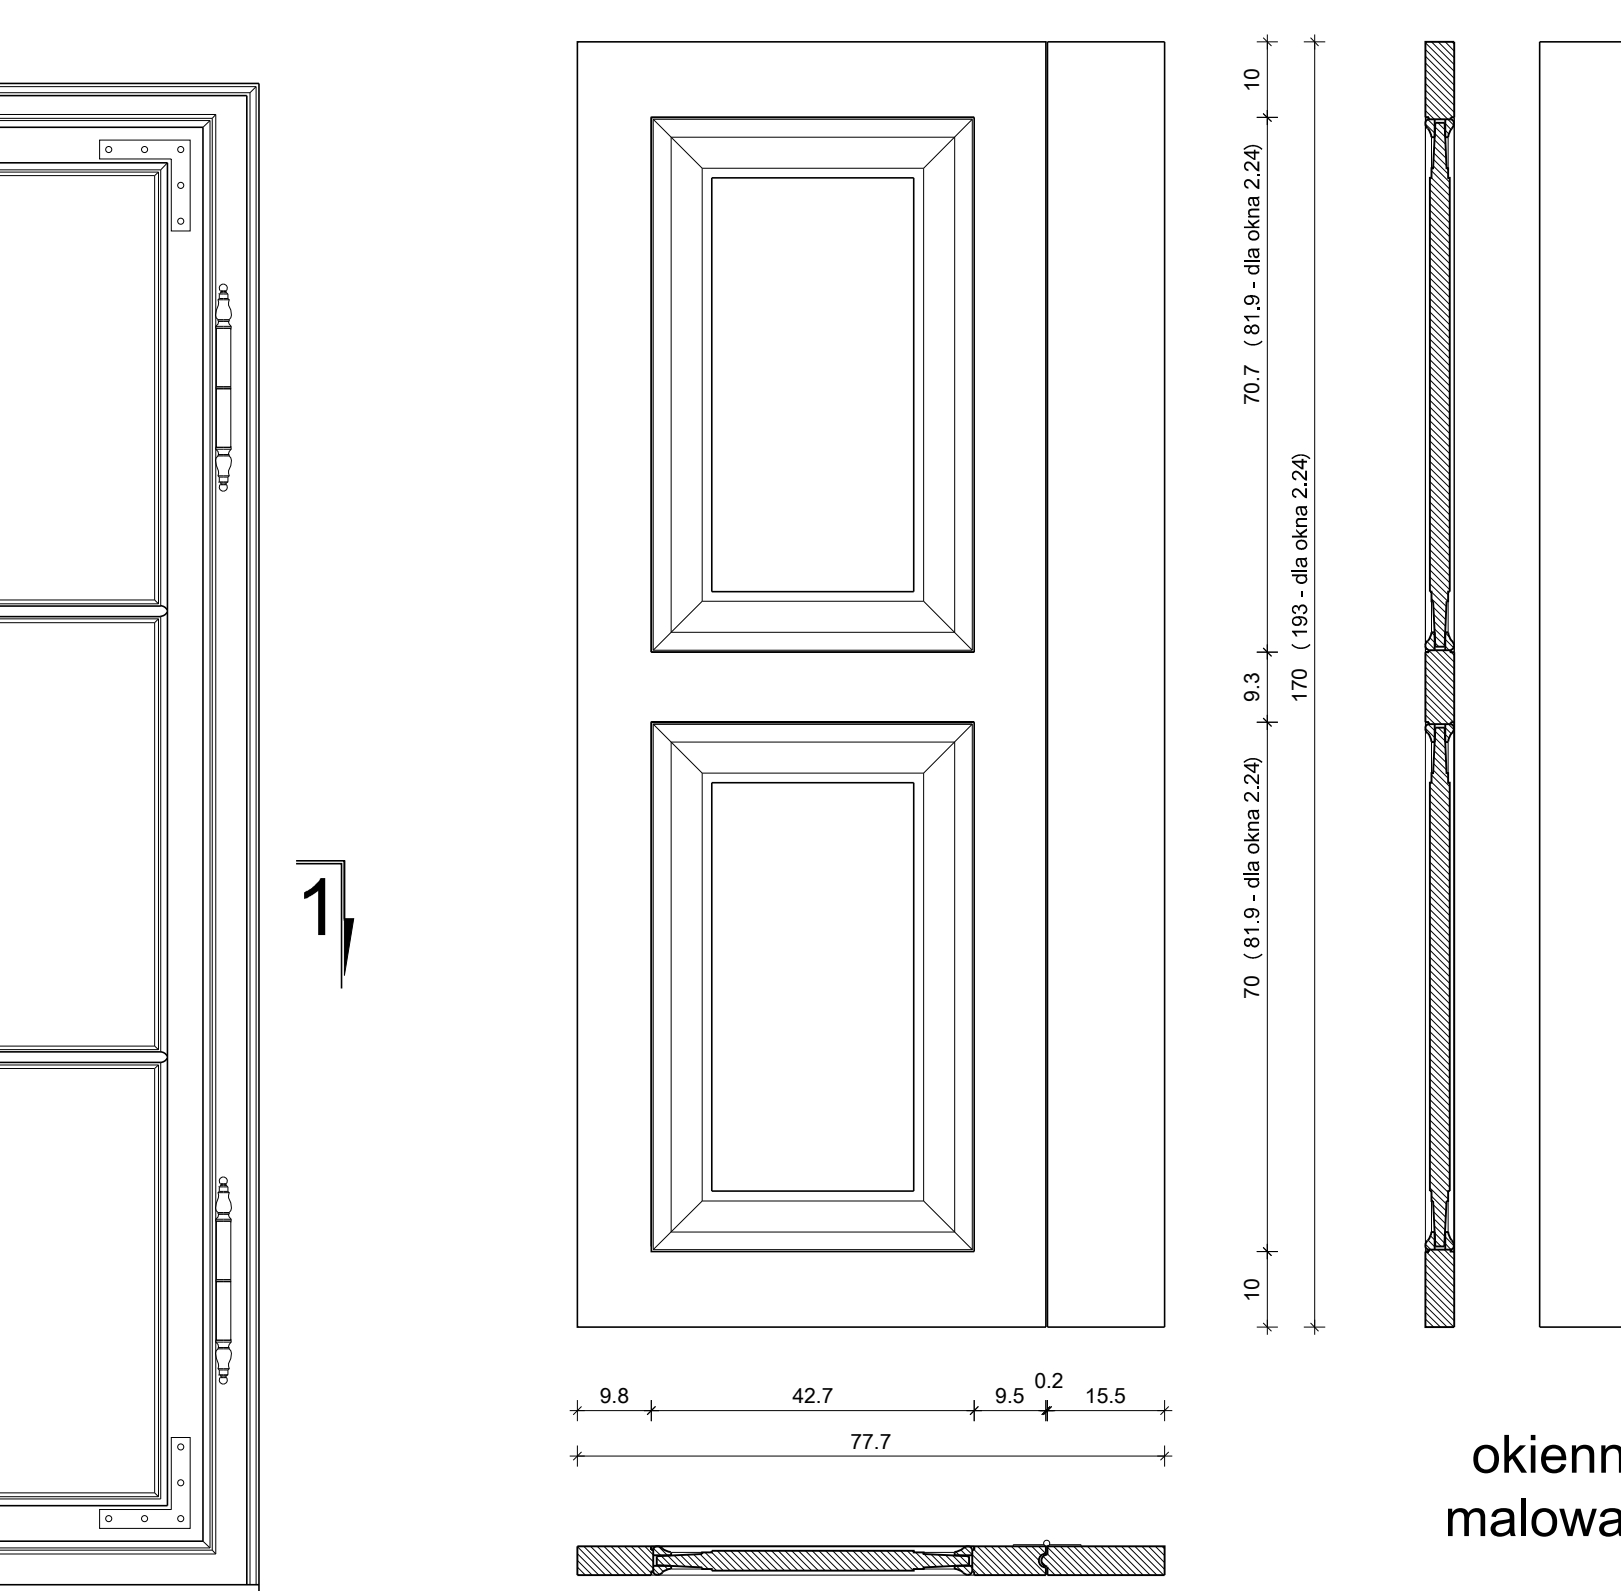


OKNO TYP D2 b
skala 1:10
szt. 3
okna nr 2.21, 2.22, 2.23

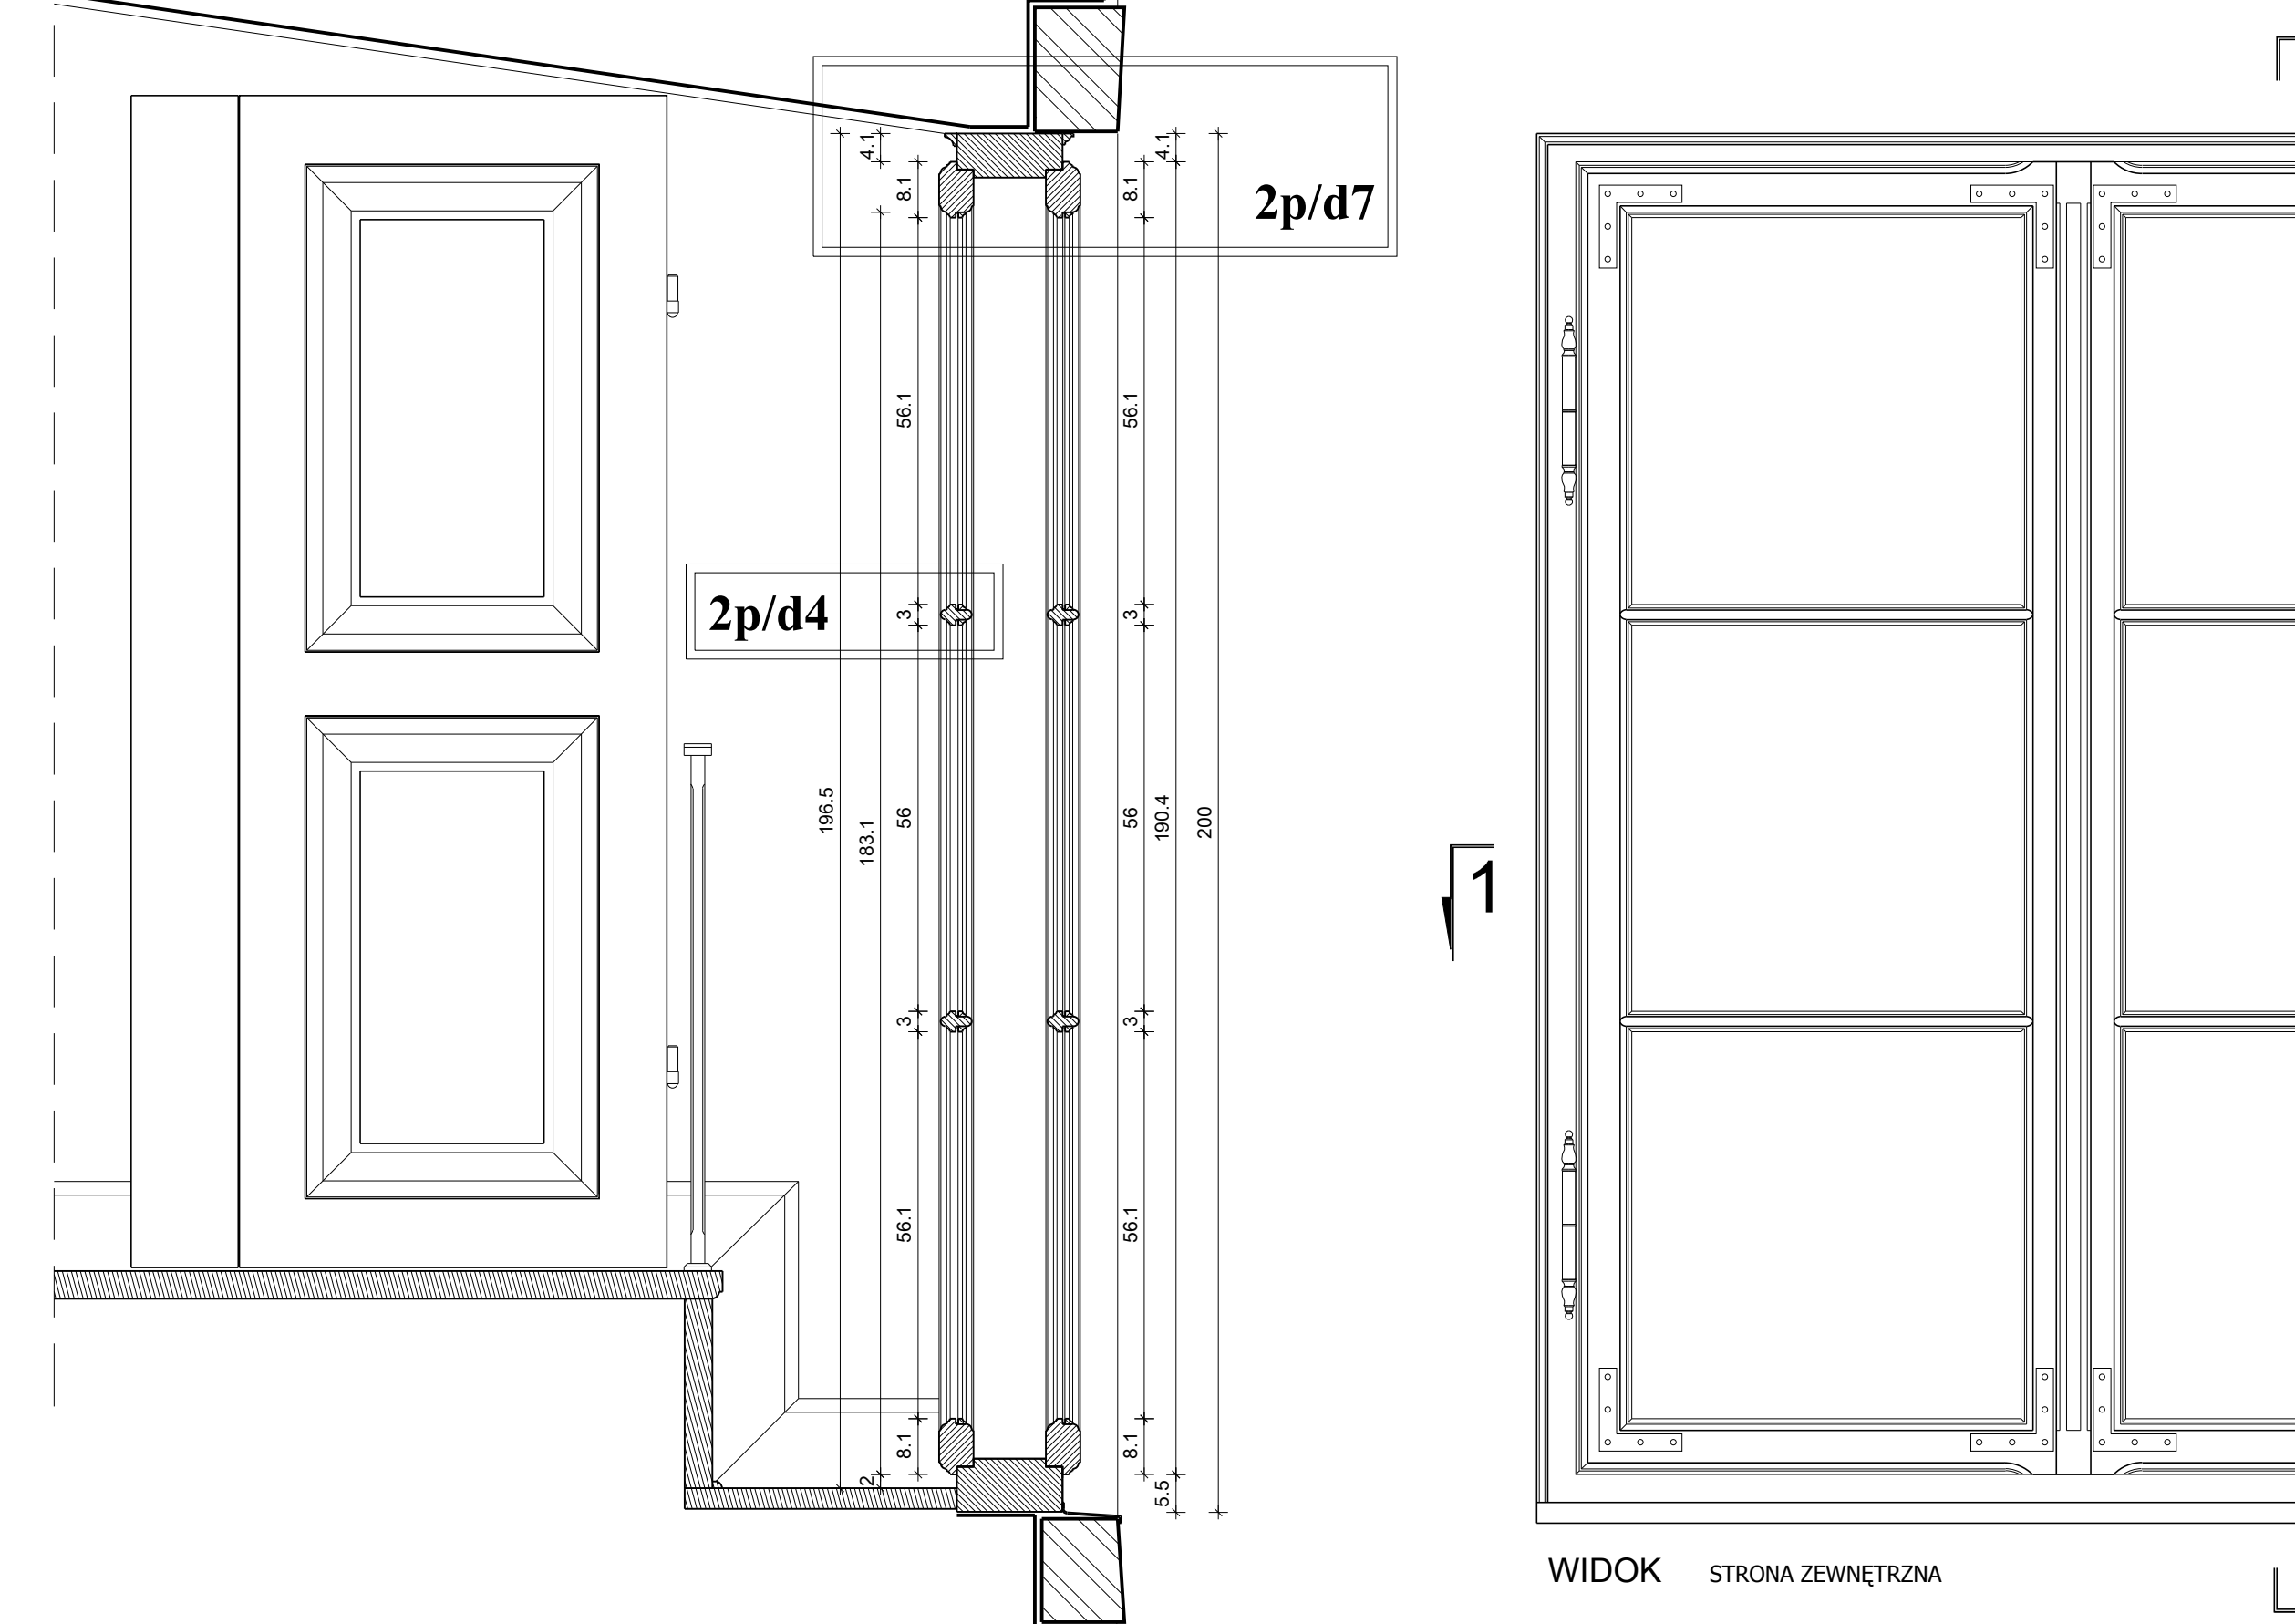

OKNO TYP D2 c
skala 1:10
szt. 2
okna nr 2.24, 2.25

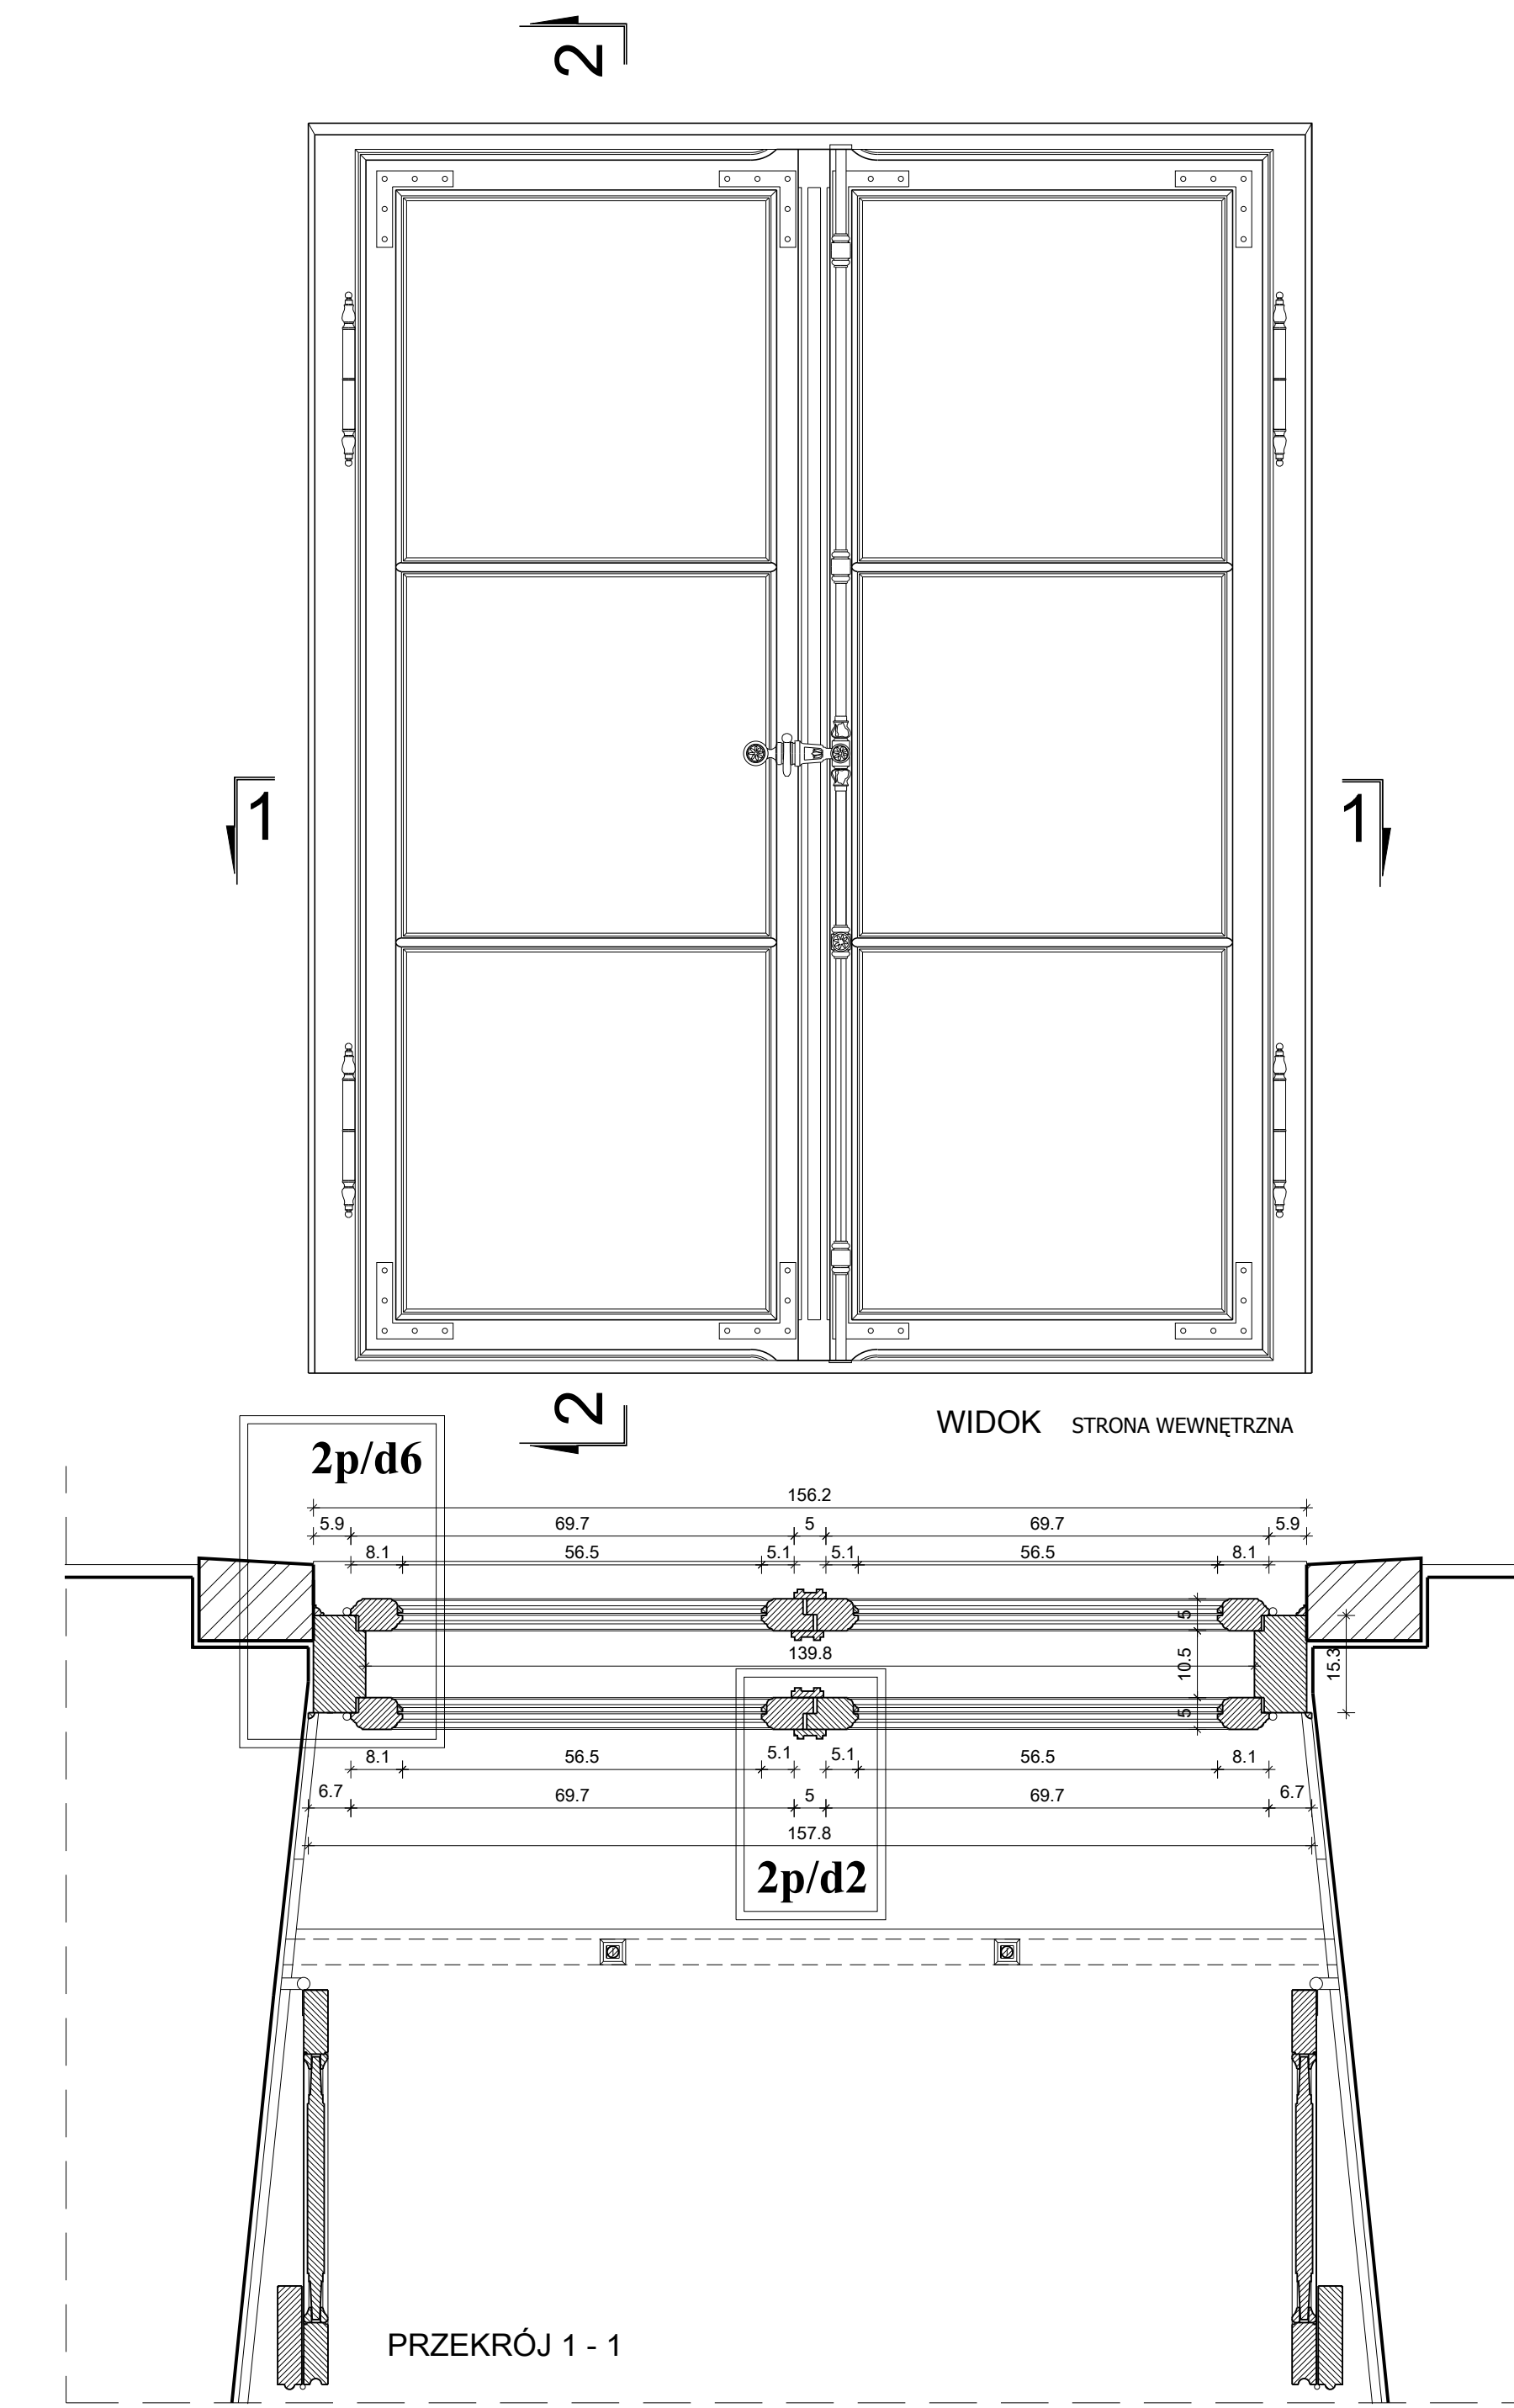